


DIMENSIONS IN METERS

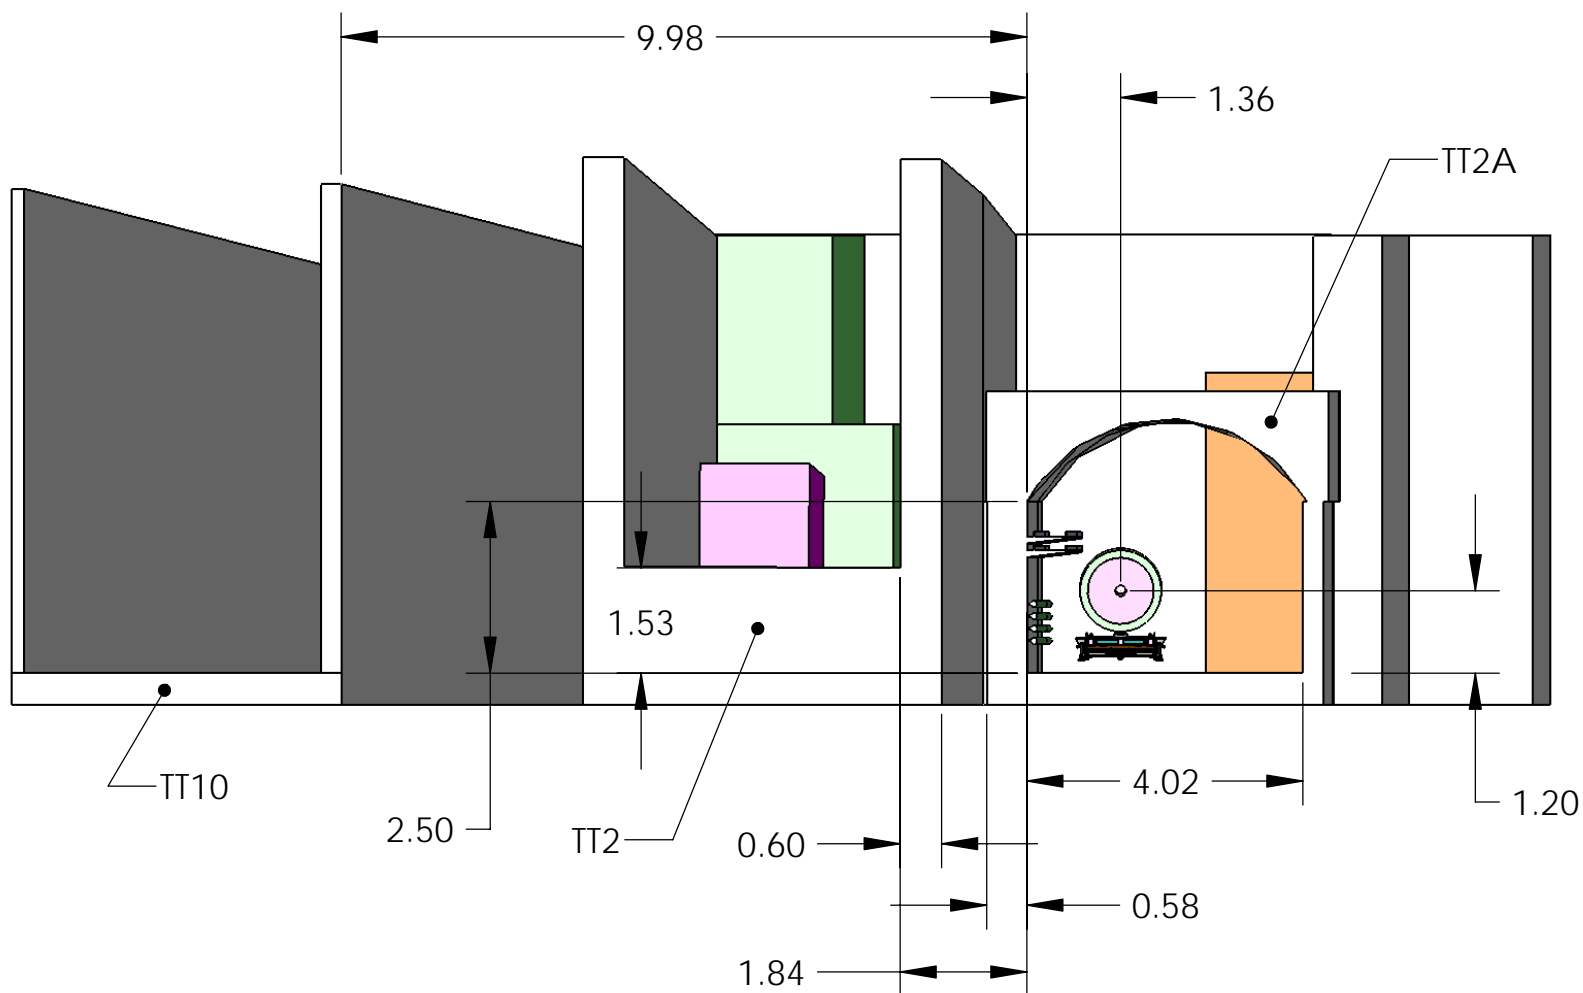

SECTION CUT THROUGH Z=0
NORMAL TO BEAM
(MAGNET CENTER 14.8m FROM TT2A CORNER)

VAN GRAVES
ORNL
27 JAN 06